


M 36 Muldenziegel
 alle Massangaben in cm
 Masstab 1:10

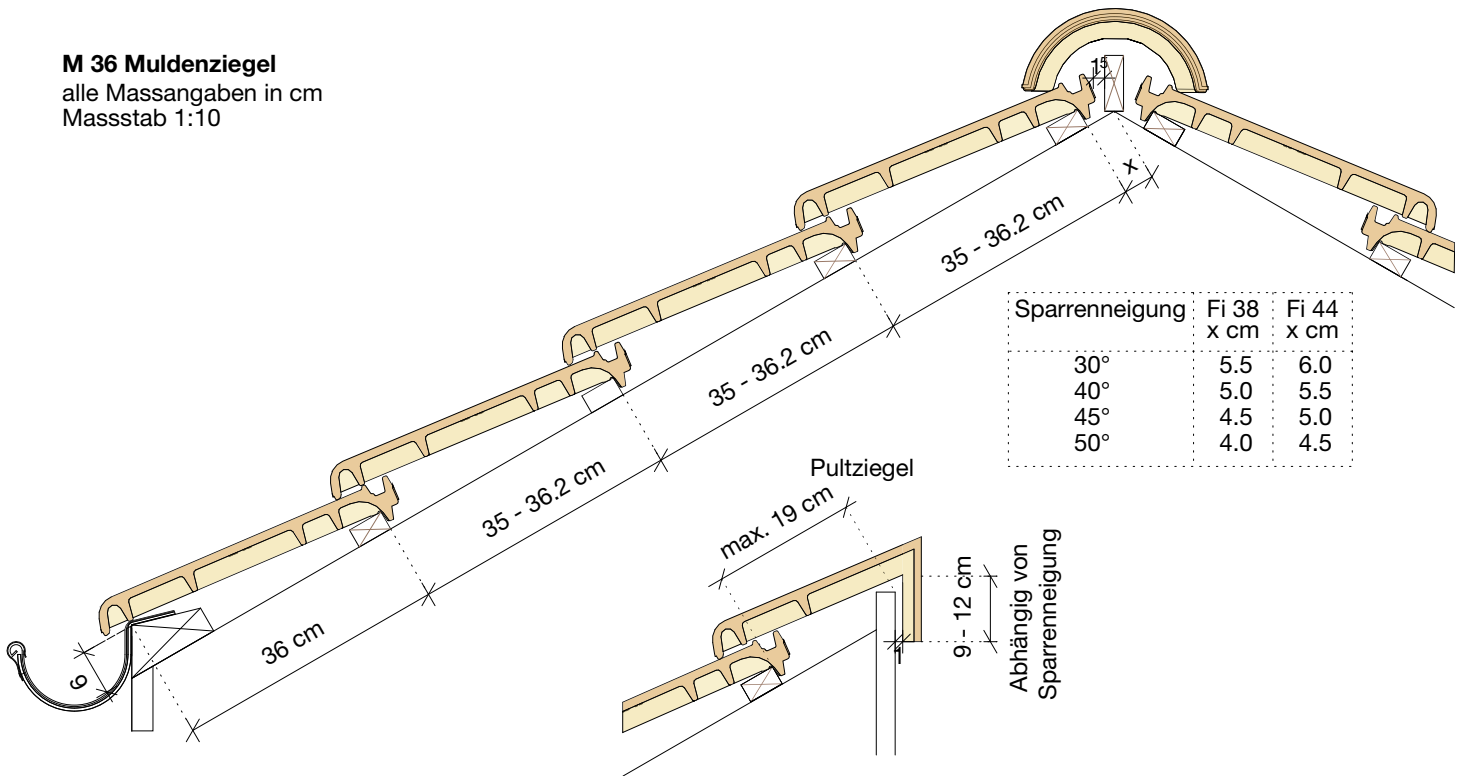

Sparrenneigung	Fi 38 x cm	Fi 44 x cm
30°	5.5	6.0
40°	5.0	5.5
45°	4.5	5.0
50°	4.0	4.5

