


Ⓐ H = 1.00m
Ⓑ H = 1.20m

Ansicht 1 : 50

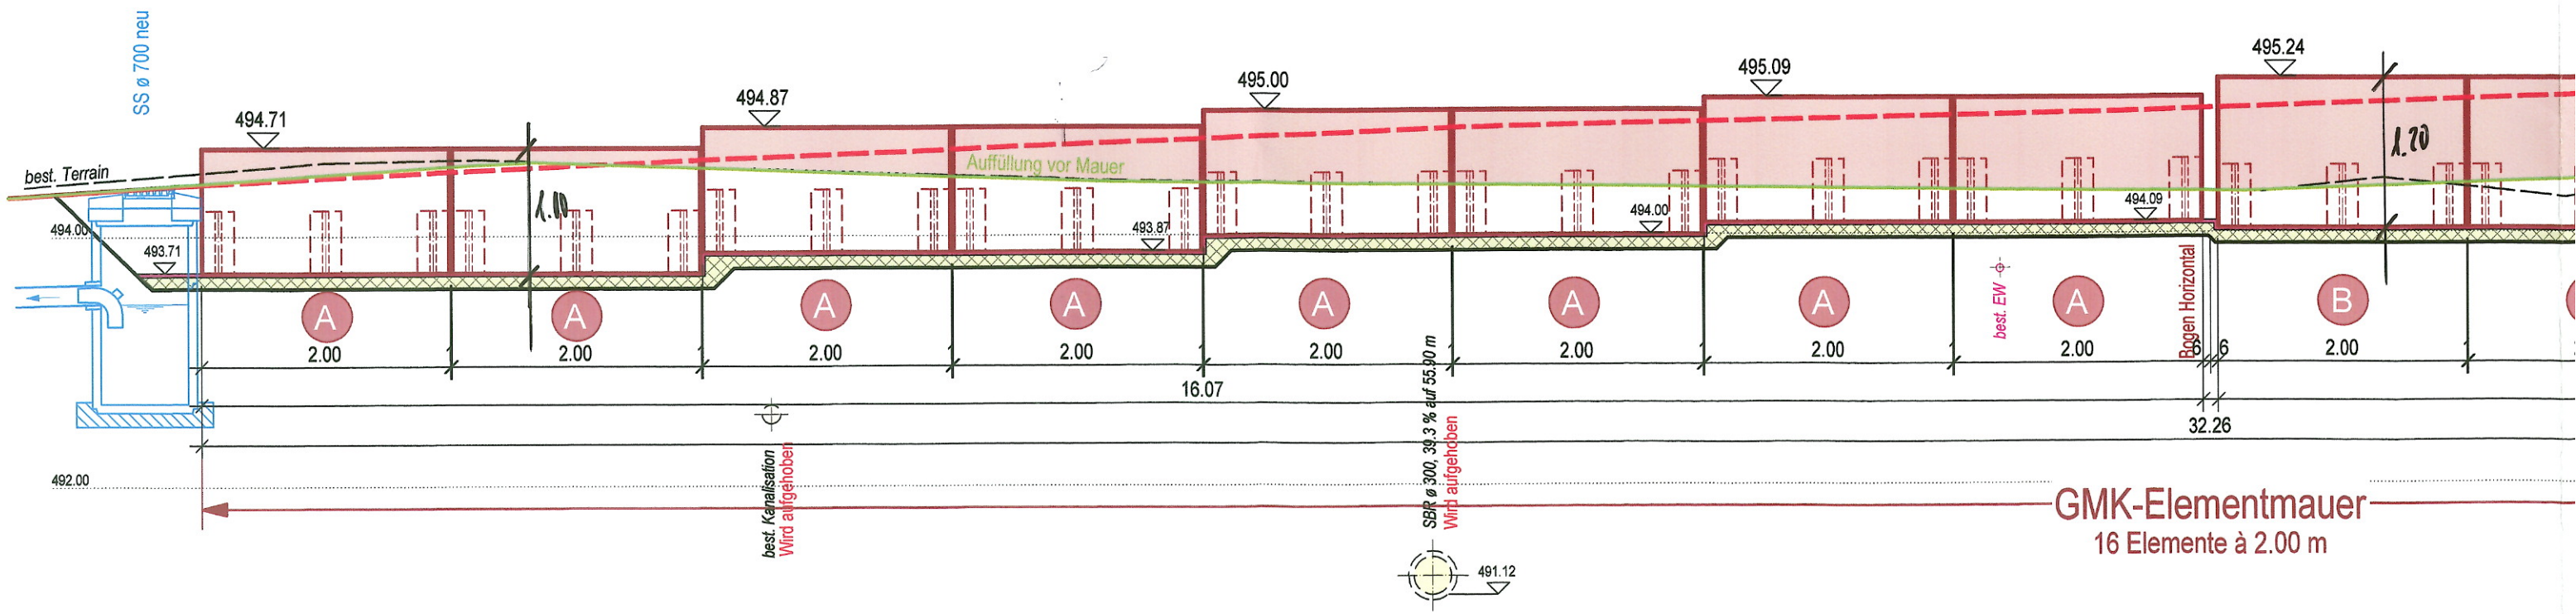

Horizont 490.00